

Kwamtilli Estate
 KOROGWE DISTRICT
 Scale 1:25000



W. J. Tame Ltd.
1375 Hectares = 3397 Acres

REFERENCE

Point	Bearing	Distance	X. Co-ordinates	Y.
KW.14	85° 26' 35"	4999.6'	+51586.0	+85203.9


W. J. Tame Ltd.

1375 Hectares = 3397 Acres



REFERENCE

Point	Bearing	Distance	X.Co-ordinates	Y.
KW.14	83° 26' 35"	4999.6'	+51586.0	+85203.9
M.11	49 42 43	3679.1	+52156.9	+90170.8
KW.15	71 40 33	1309.5	+54947.6	+94220.3
KW.16	76 06 35	3810.2	+55862.3	+97919.1
M.1	179 01 23	12587.1	+43277.0	+98153.7
D.4	187 01 17	2367.5	+40530.3	+97795.4
D.3	264 48 39	7284.1	+39871.5	+90541.2
D.2	175 58 34	10860.5	+29037.8	+91303.3
D.1	86 23 39	3165.8	+29236.9	+94462.8
WUV.1	175 10 35	1259.4	+27982.0	+94568.7
BVW.4	83 37 31	4027.6	+28429.2	+98571.4
WUV.6	173 01 31	1915.5	+26527.9	+98804.0
KW.18	223 26 08	484.3	+26176.2	+98471.0
KW.19	174 24 44	2776.0	+23413.4	+98741.3
KW.20	80 43 51	1696.7	+23686.7	+100415.9
E	171 31 55	2065.1	+21644.1	+100720.0
KW.1a	271 20 13	16184.9	+22021.7	+84539.5
KW.1	271 25 20	145.1	+22025.3	+84394.5
KW.1b	271 18 00	132.2	+22028.3	+84262.3
KW.1	Mushi River Curvilinear Boundary		+26986.9	+85715.0
KW.2	25 19 36	724.2	+27641.5	+86024.8
KW.3	5 50 29	954.1	+28590.6	+86121.9
KW.4	Mushi River Curvilinear Boundary		+28735.6	+86845.3
KW.5	127 31 36	225.1	+28598.5	+87023.8
KW.6	107 17 09	165.6	+28549.3	+87181.9
KW.7	77 57 28	221.4	+28595.5	+87398.4
KW.8	85 23 41	102.1	+28603.7	+87600.2
KW.9	72 41 41	102.7	+28630.6	+87586.8
KW.10	54 19 13	182.9	+28737.3	+87735.4

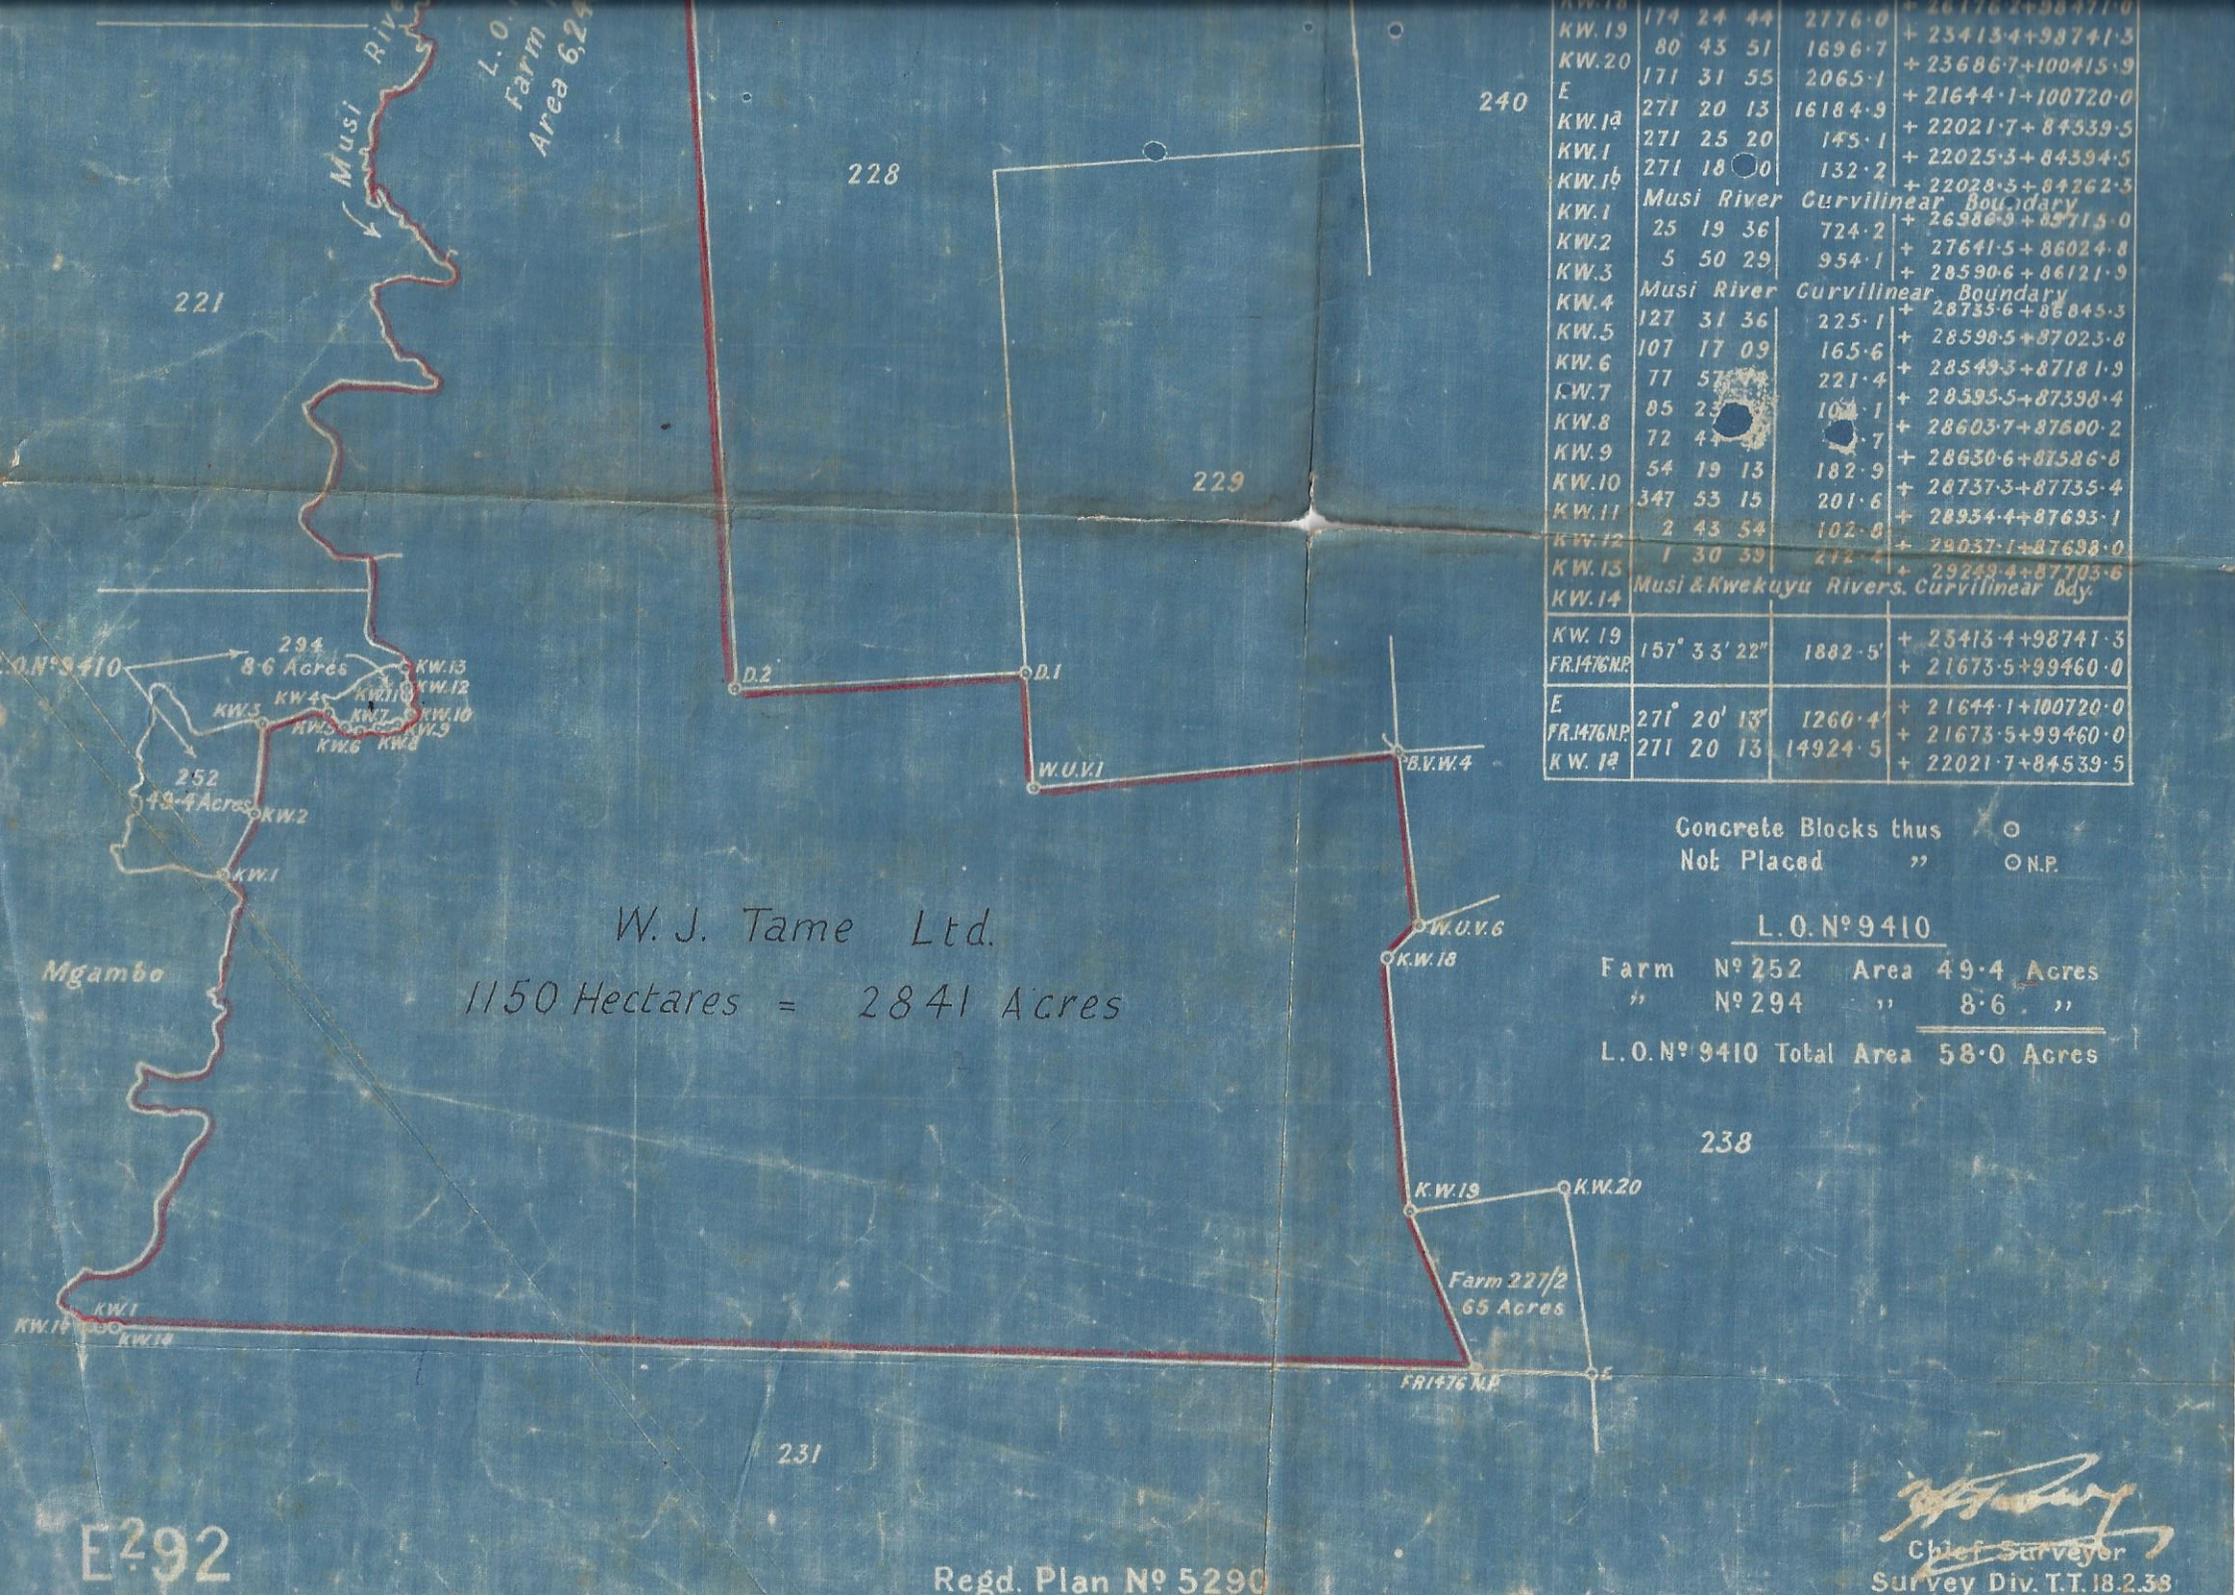

W. J. Tame Ltd.
 1150 Hectares = 2841 Acres

KW.18	174	24	44	2776.0	+ 25413.4+98741.3
KW.19	80	43	51	1696.7	+ 23686.7+100415.9
KW.20	171	31	55	2065.1	+ 21644.1+100720.0
E	271	20	13	16184.9	+ 22021.7+84539.5
KW.1a	271	25	20	145.1	+ 22025.3+84394.5
KW.1	271	18	00	132.2	+ 22028.3+84262.3
KW.1	25	19	36	724.2	+ 26986.9+85715.0
KW.2	5	50	29	954.1	+ 27641.5+86024.8
KW.3	127	31	36	225.1	+ 28590.6+86121.9
KW.4	107	17	09	165.6	+ 28735.6+86845.3
KW.5	77	57	00	221.4	+ 28598.5+87023.8
KW.6	77	57	00	221.4	+ 28549.3+87181.9
KW.7	85	23	00	100.1	+ 28595.5+87398.4
KW.8	72	41	00	100.1	+ 28603.7+87600.2
KW.9	54	19	13	182.9	+ 28630.6+87586.8
KW.10	347	53	15	201.6	+ 26737.3+87735.4
KW.11	2	43	54	102.8	+ 28934.4+87693.1
KW.12	1	30	39	212.4	+ 29259.4+87703.6
KW.13					
KW.14					
KW.19					
FR.1476NP	157° 33' 22"	1882.5'			+ 25413.4+98741.3
E	271° 20' 13"	1260.4'			+ 21673.5+99460.0
FR.1476NP	271° 20' 13"	14924.5'			+ 21673.5+99460.0
KW.19					+ 22021.7+84539.5

Concrete Blocks thus
 Not Placed " O.N.P.

L.O. No 9410
 Farm No 252 Area 49.4 Acres
 " No 294 " 8.6 "
 L.O. No 9410 Total Area 58.0 Acres

E292

Regd. Plan No 5290

[Signature]
 Chief Surveyor
 Survey Div. T.T.18.2.38